
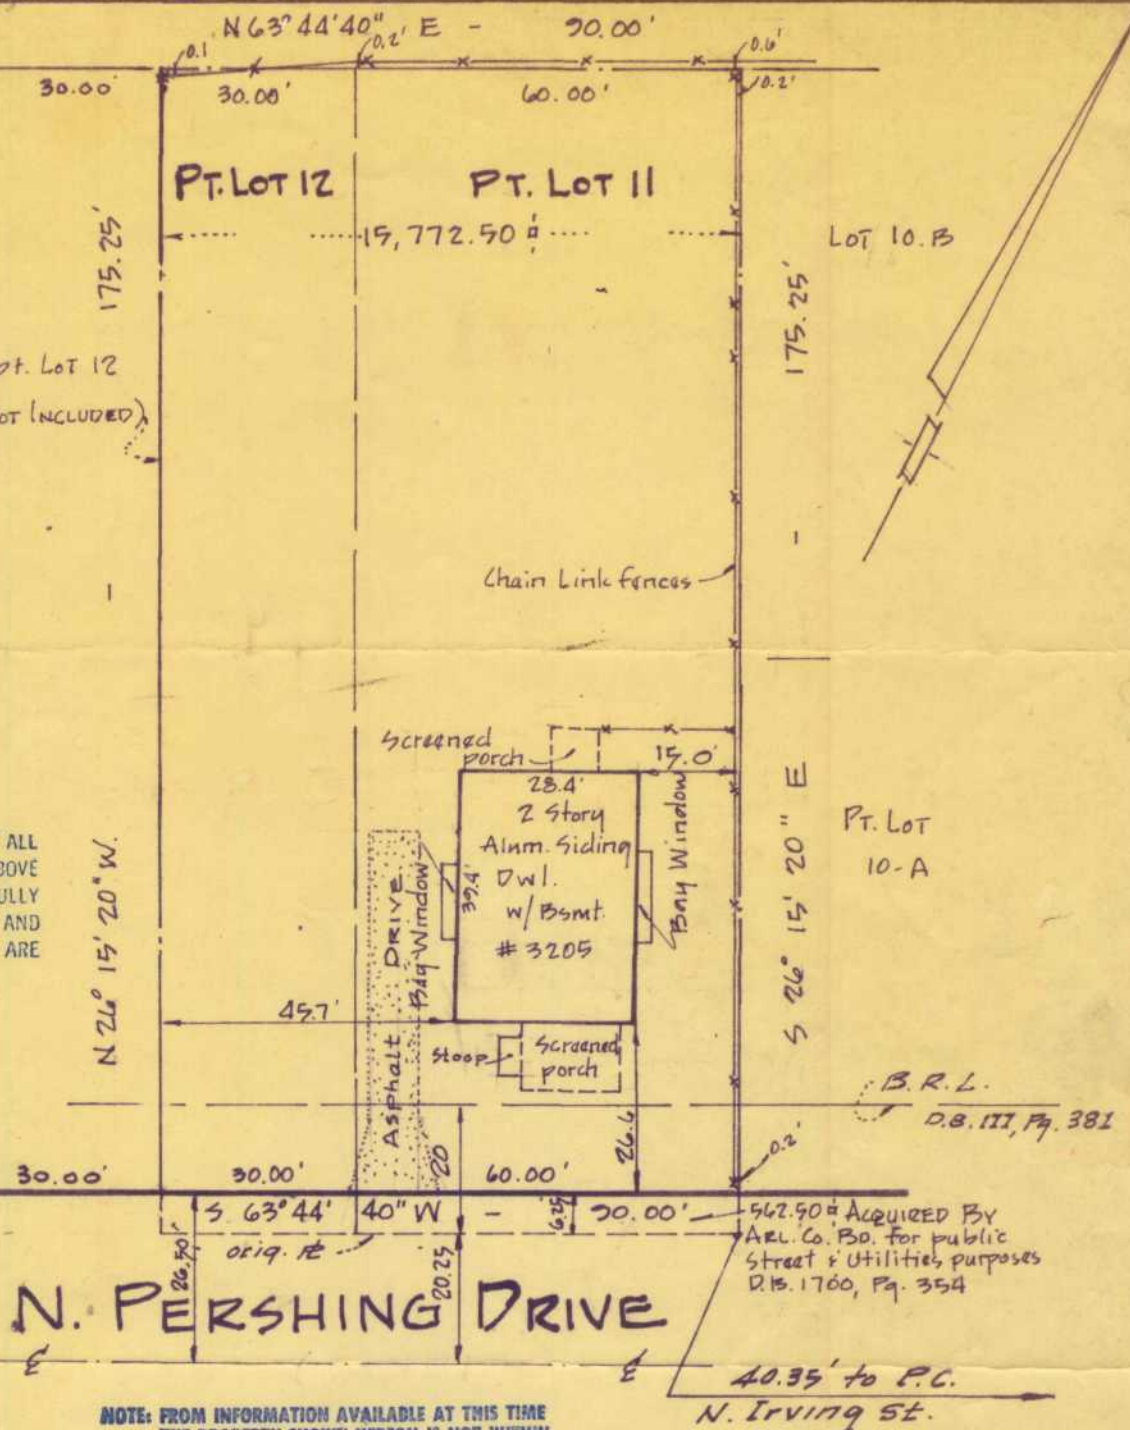


I HEREBY CERTIFY THAT THE POSITION OF ALL THE EXISTING IMPROVEMENTS ON THE ABOVE DESCRIBED PROPERTY HAS BEEN CAREFULLY ESTABLISHED BY A TRANSIT-TAPE SURVEY AND THAT UNLESS OTHERWISE SHOWN, THERE ARE NO ENCROACHMENTS.

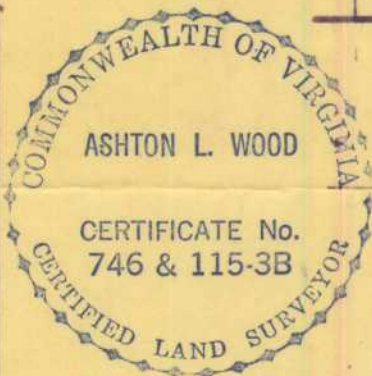

HOUSE LOCATION
PT. OF LOT 11 & PT. OF THE EAST 1/2 OF LOT 12
ASHTON HEIGHTS
ARLINGTON COUNTY, VIRGINIA
SCALE: 1" = 30'
SEPT. 17, 1989

SURVEY FOR:

Neil Title

CASE NO.:

Re: Ely-Hachana

PAYNE ASSOCIATES

CERTIFIED LAND SURVEYORS

ARLINGTON, VIRGINIA

CERTIFIED CORRECT:

Ashton L. Wood

CERTIFIED SURVEYOR